



Door—Wood—interior

Width: Various
Height: Various
Quantity: 1

MATERIAL: WOOD
Swedish wood – 1st Class
FRAME WOOD PAINTED
DOOR WOOD PAINTED
50mm THK
1 SIDE SWING

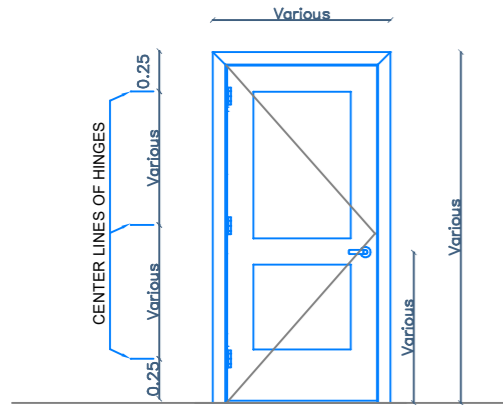

TYPICAL WOODEN—INTERIOR DOOR

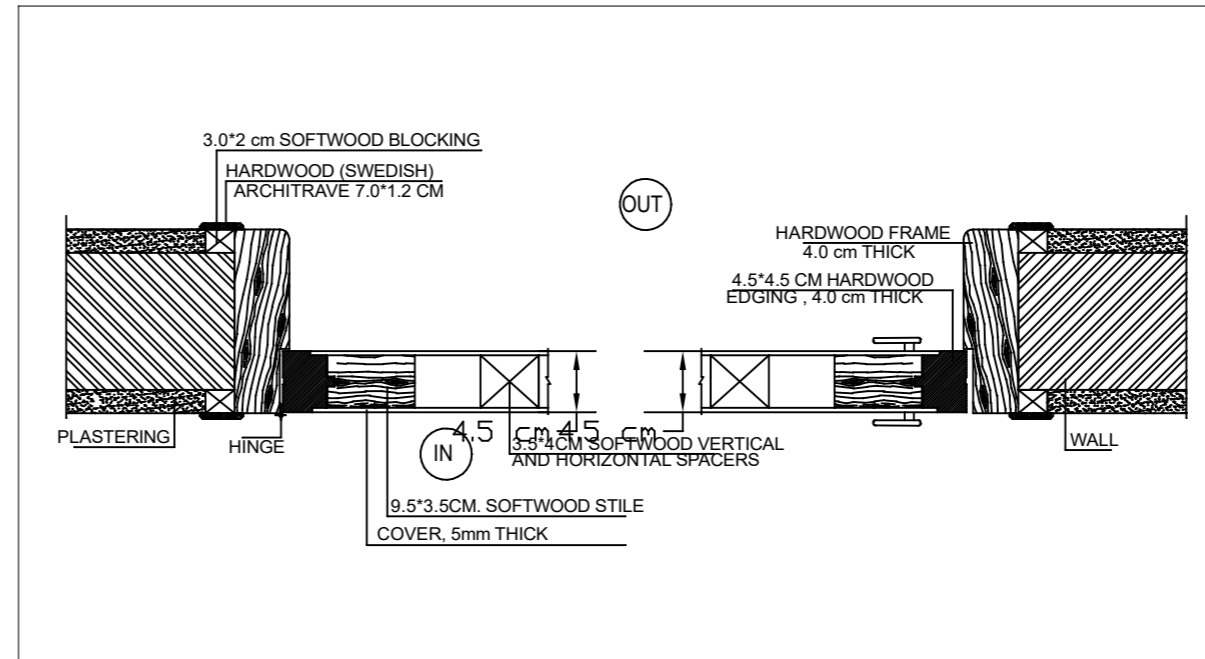


TYPICAL WOODEN—INTERIOR DOOR
DETAILED SECTION


Door— Steel

Width: Various
Height: Various
Quantity: 1

MATERIAL: Steel
High reinforced
FRAME STEEL PAINTED
DOOR STEEL PAINTED
3 mm THK
1 SIDESWING

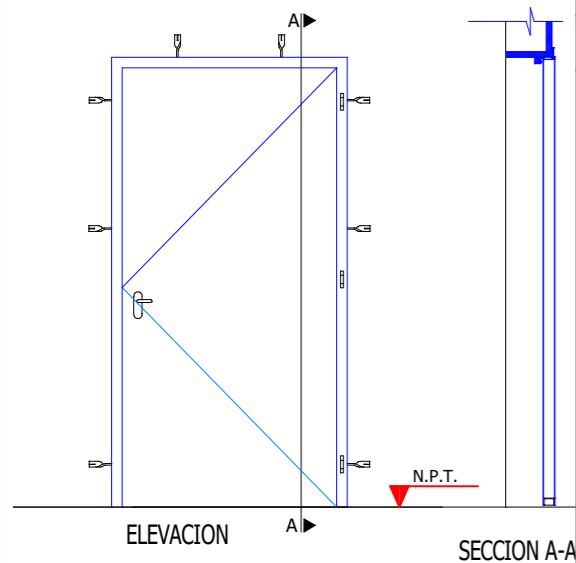

TYPICAL STEEL DOOR

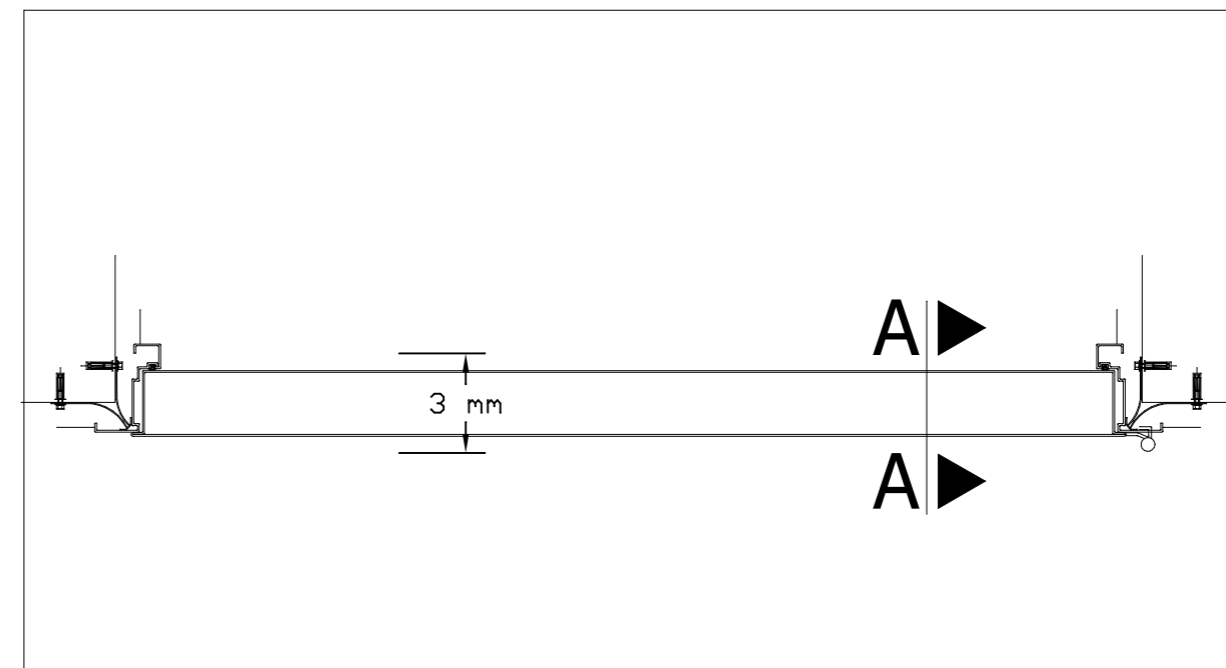

TYPICAL STEEL DOOR
DETAILED SECTION

NOTES:

PROJECT:
REHABILITATION OF SUBSTANDARD HOUSING
UNITS

DRAWING TITLE
WOODEN/STEEL DOORS

PREPARED BY:
SHELTER PROGRAM

SCALE: N.T.S

SIZE: A3

DATE: FEB/2023

DRAWING NUMBER

2 OF 5

REVISION

00