


NOTES:

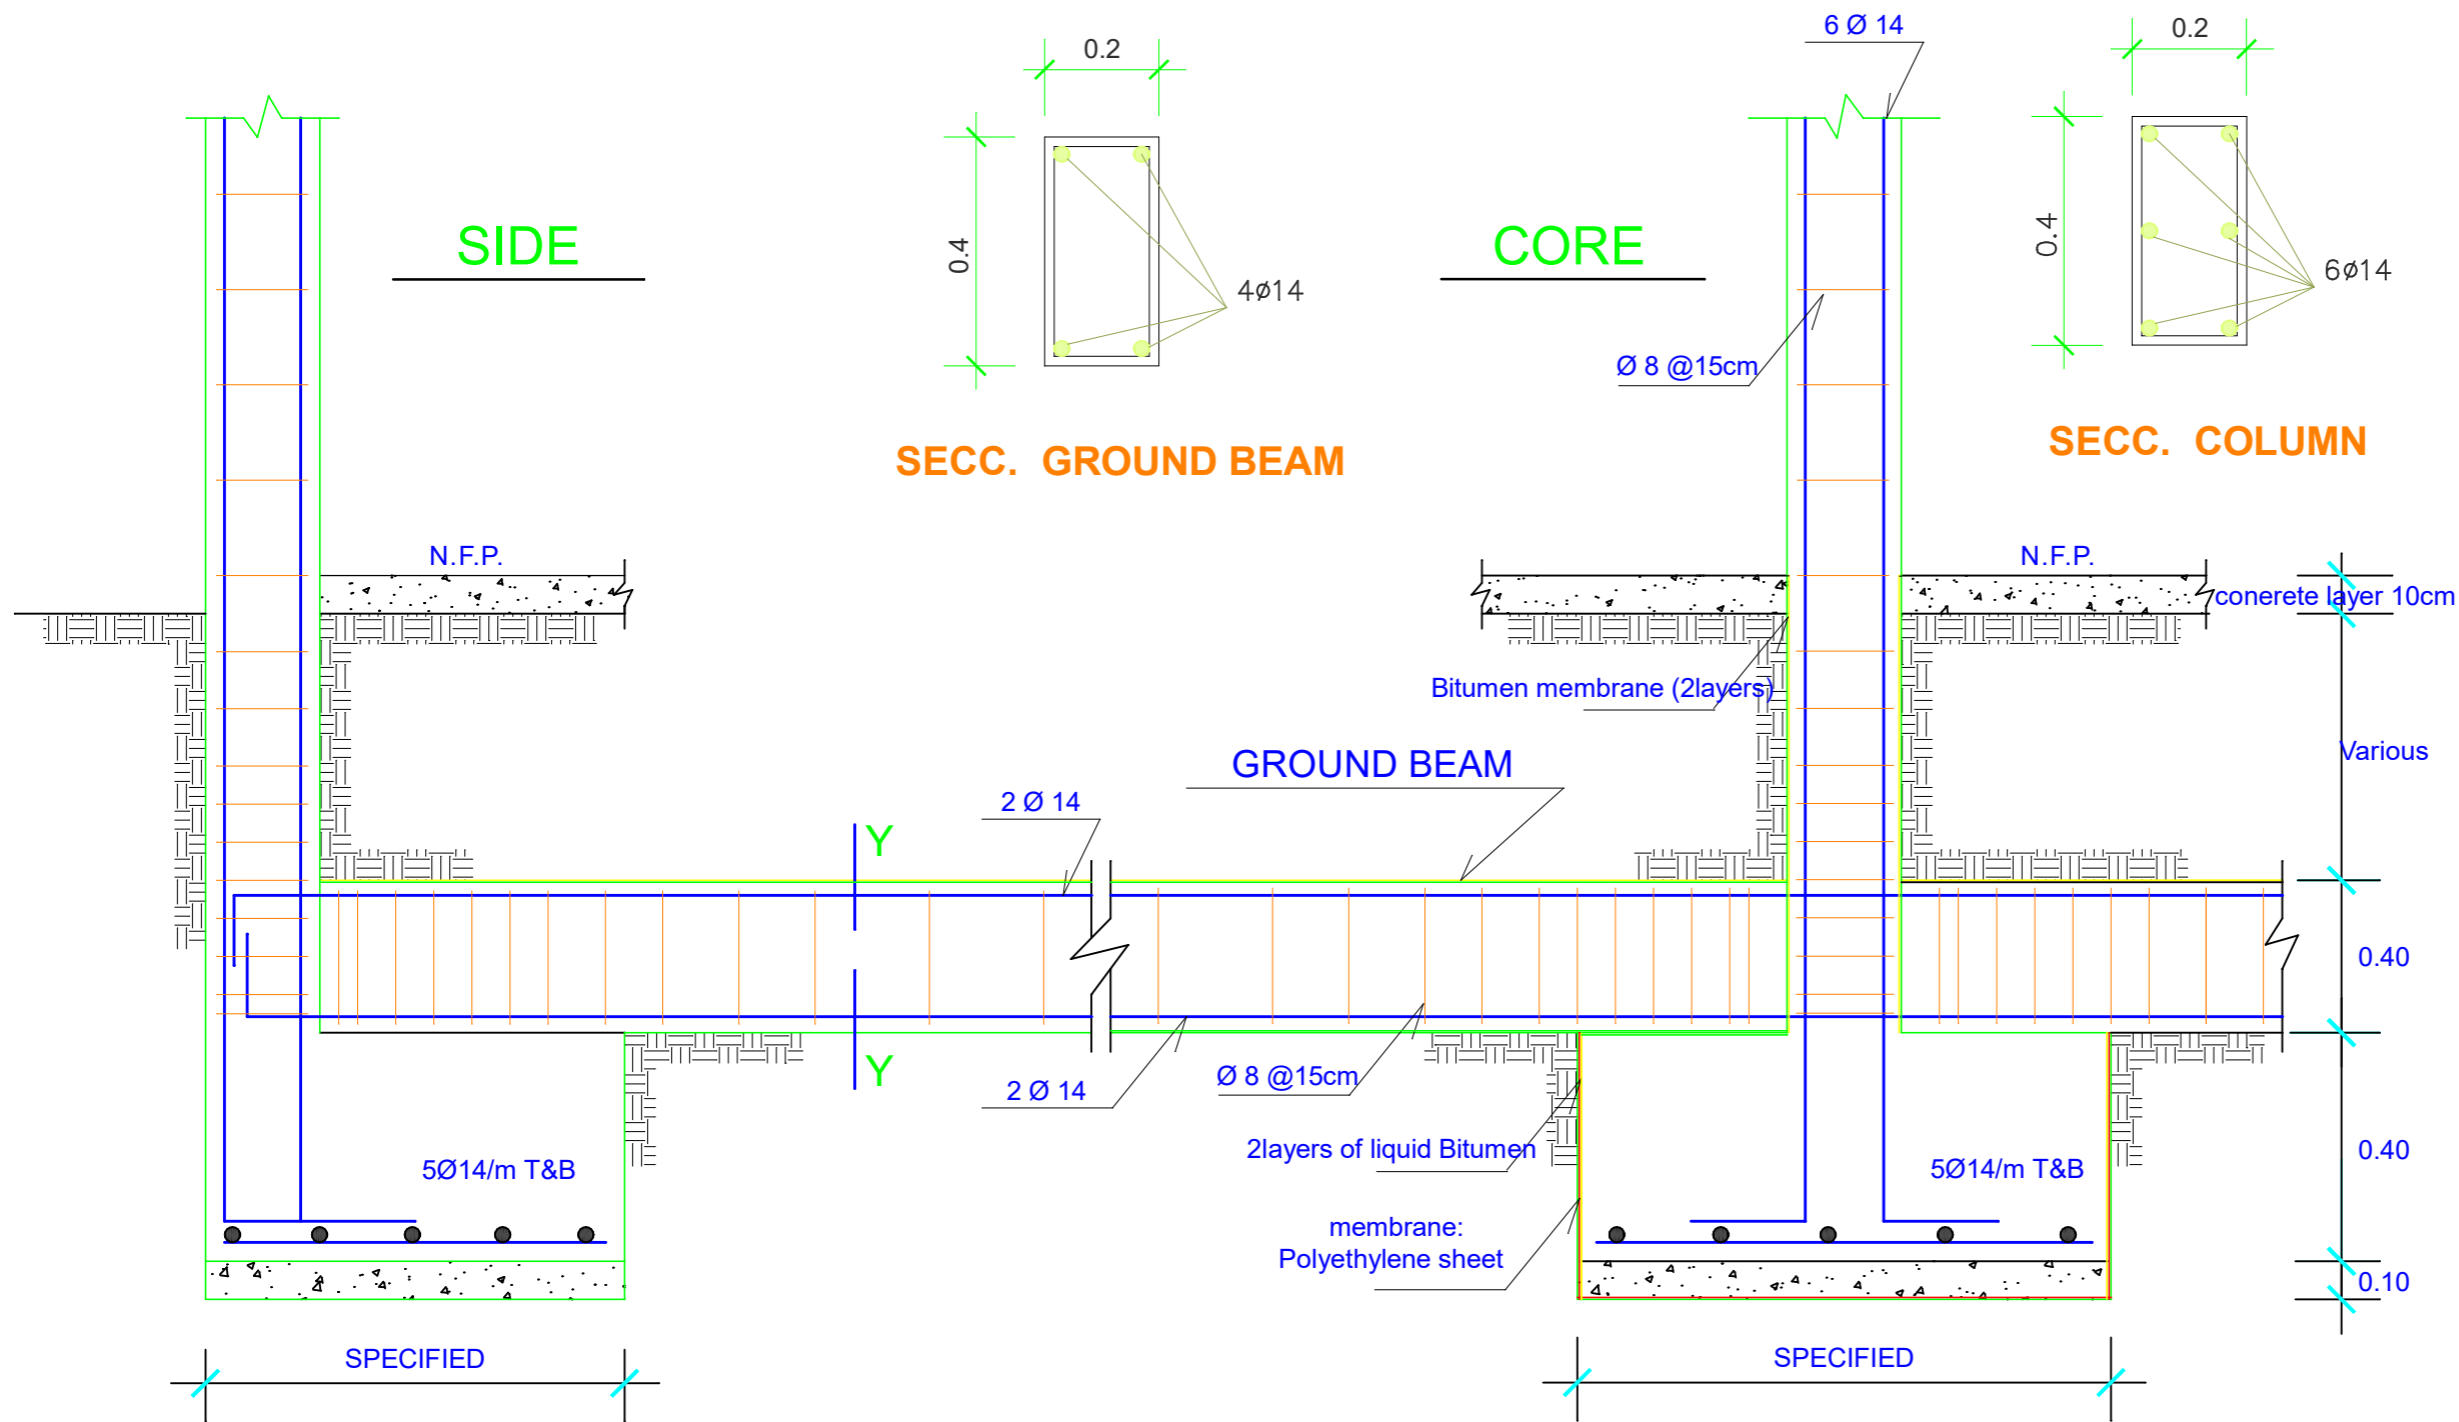

DETAIL OF FOOTINGS – GROUND BEAM AND COLUMN

PROJECT:
REHABILITATION OF SUBSTANDARD HOUSING
UNITS

DRAWING TITLE
FOOTING/ GROUND BEAM AND COLUMNS

PREPARED BY:
SHELTER PROGRAM

SCALE: N.T.S

SIZE: A3

DATE: FEB/2023

DRAWING NUMBER

4 OF5

REVISION

00