


NOTES:

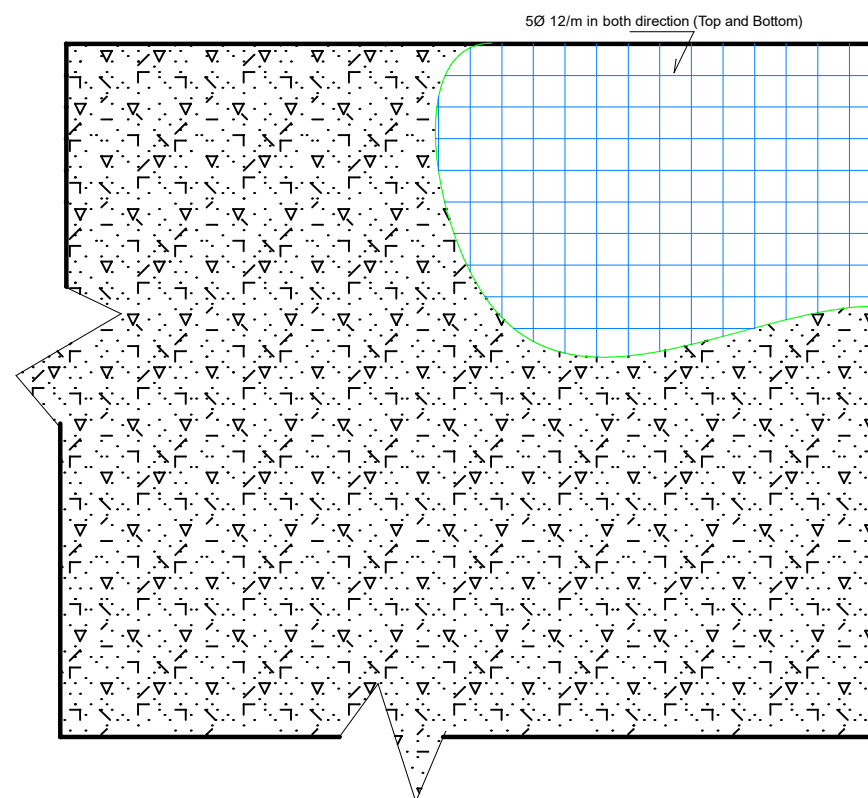

DETAIL OF concrete Slab with 15cm thickness

PROJECT:
REHABILITATION OF SUBSTANDARD HOUSING UNITS

DRAWING TITLE
CONCRETE SLAB DETAILES

PREPARED BY:
SHELTER PROGRAM

SCALE: N.T.S

SIZE: A3

DATE: FEB/2023

DRAWING NUMBER

5 OF5

REVISION

00